


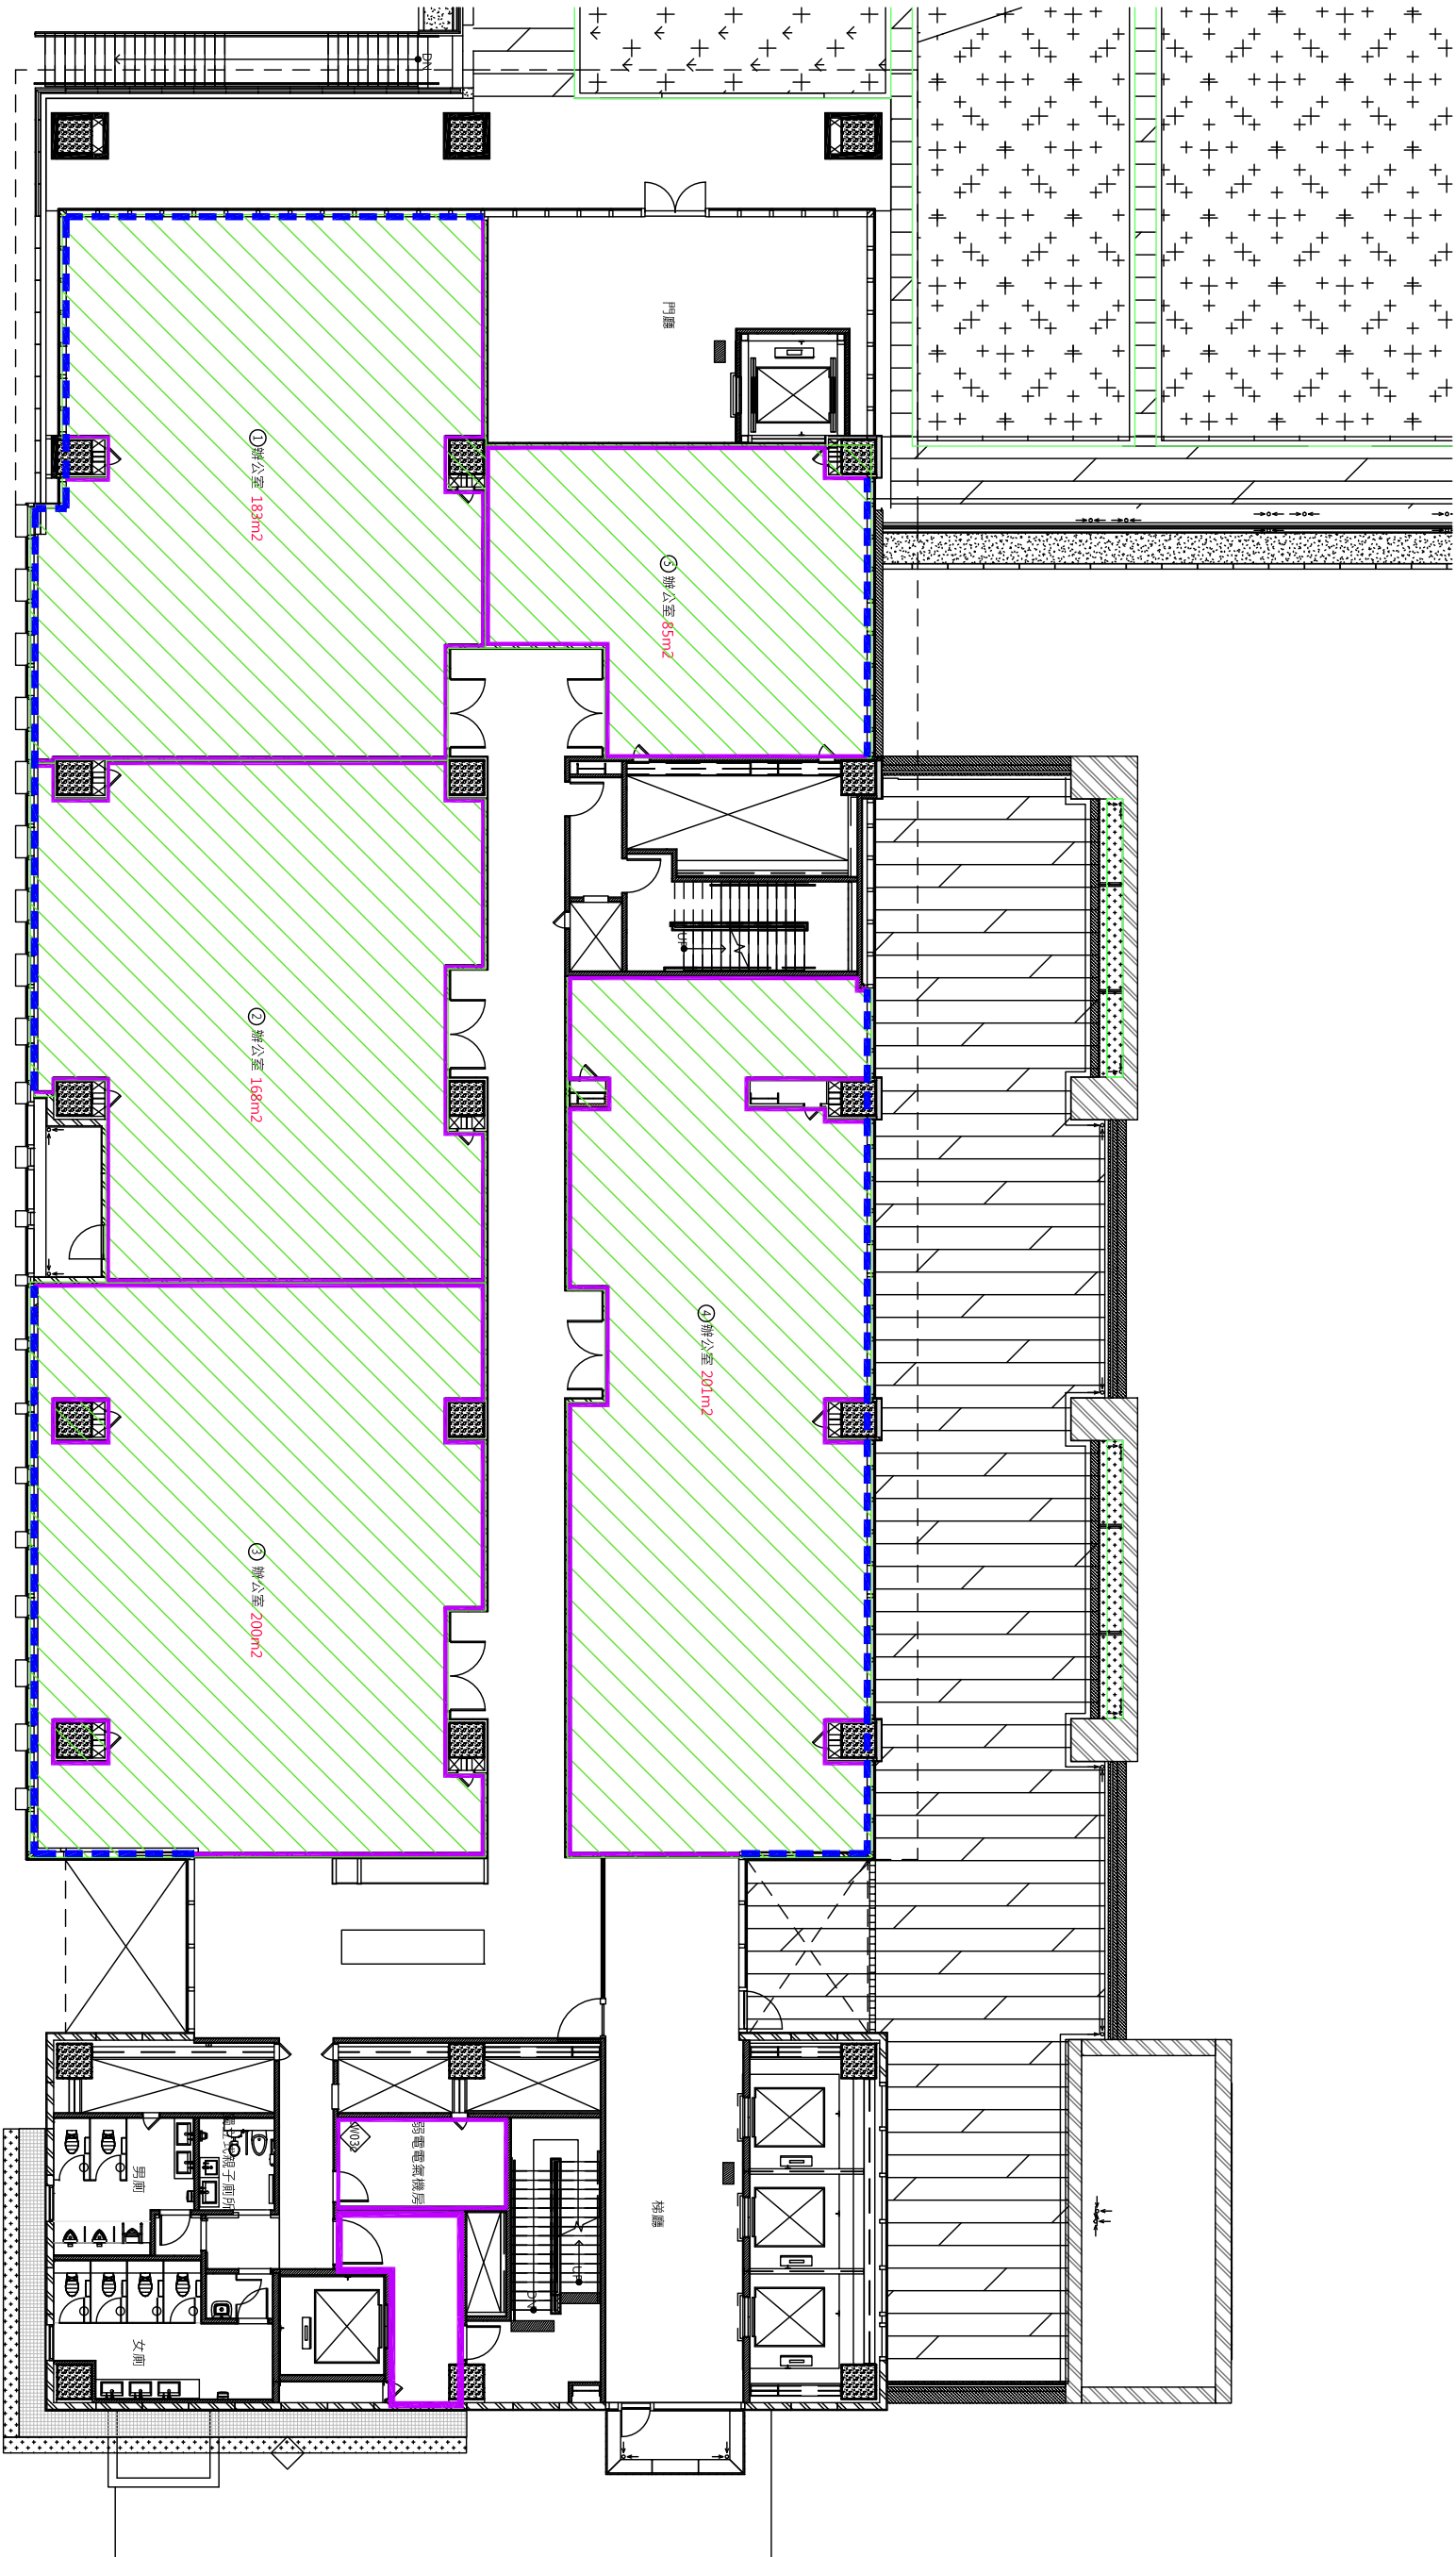



C棟4樓平面圖

- 自平水泥 837m2(253坪)
- 牆面粉刷 1184m2(358坪)
- 帷幕收邊 103M

自平水泥 1048m2 (317坪)
牆面粉刷 1352m2(410坪)
帷幕收邊 138 M

C棟5,6,7,8樓平面圖

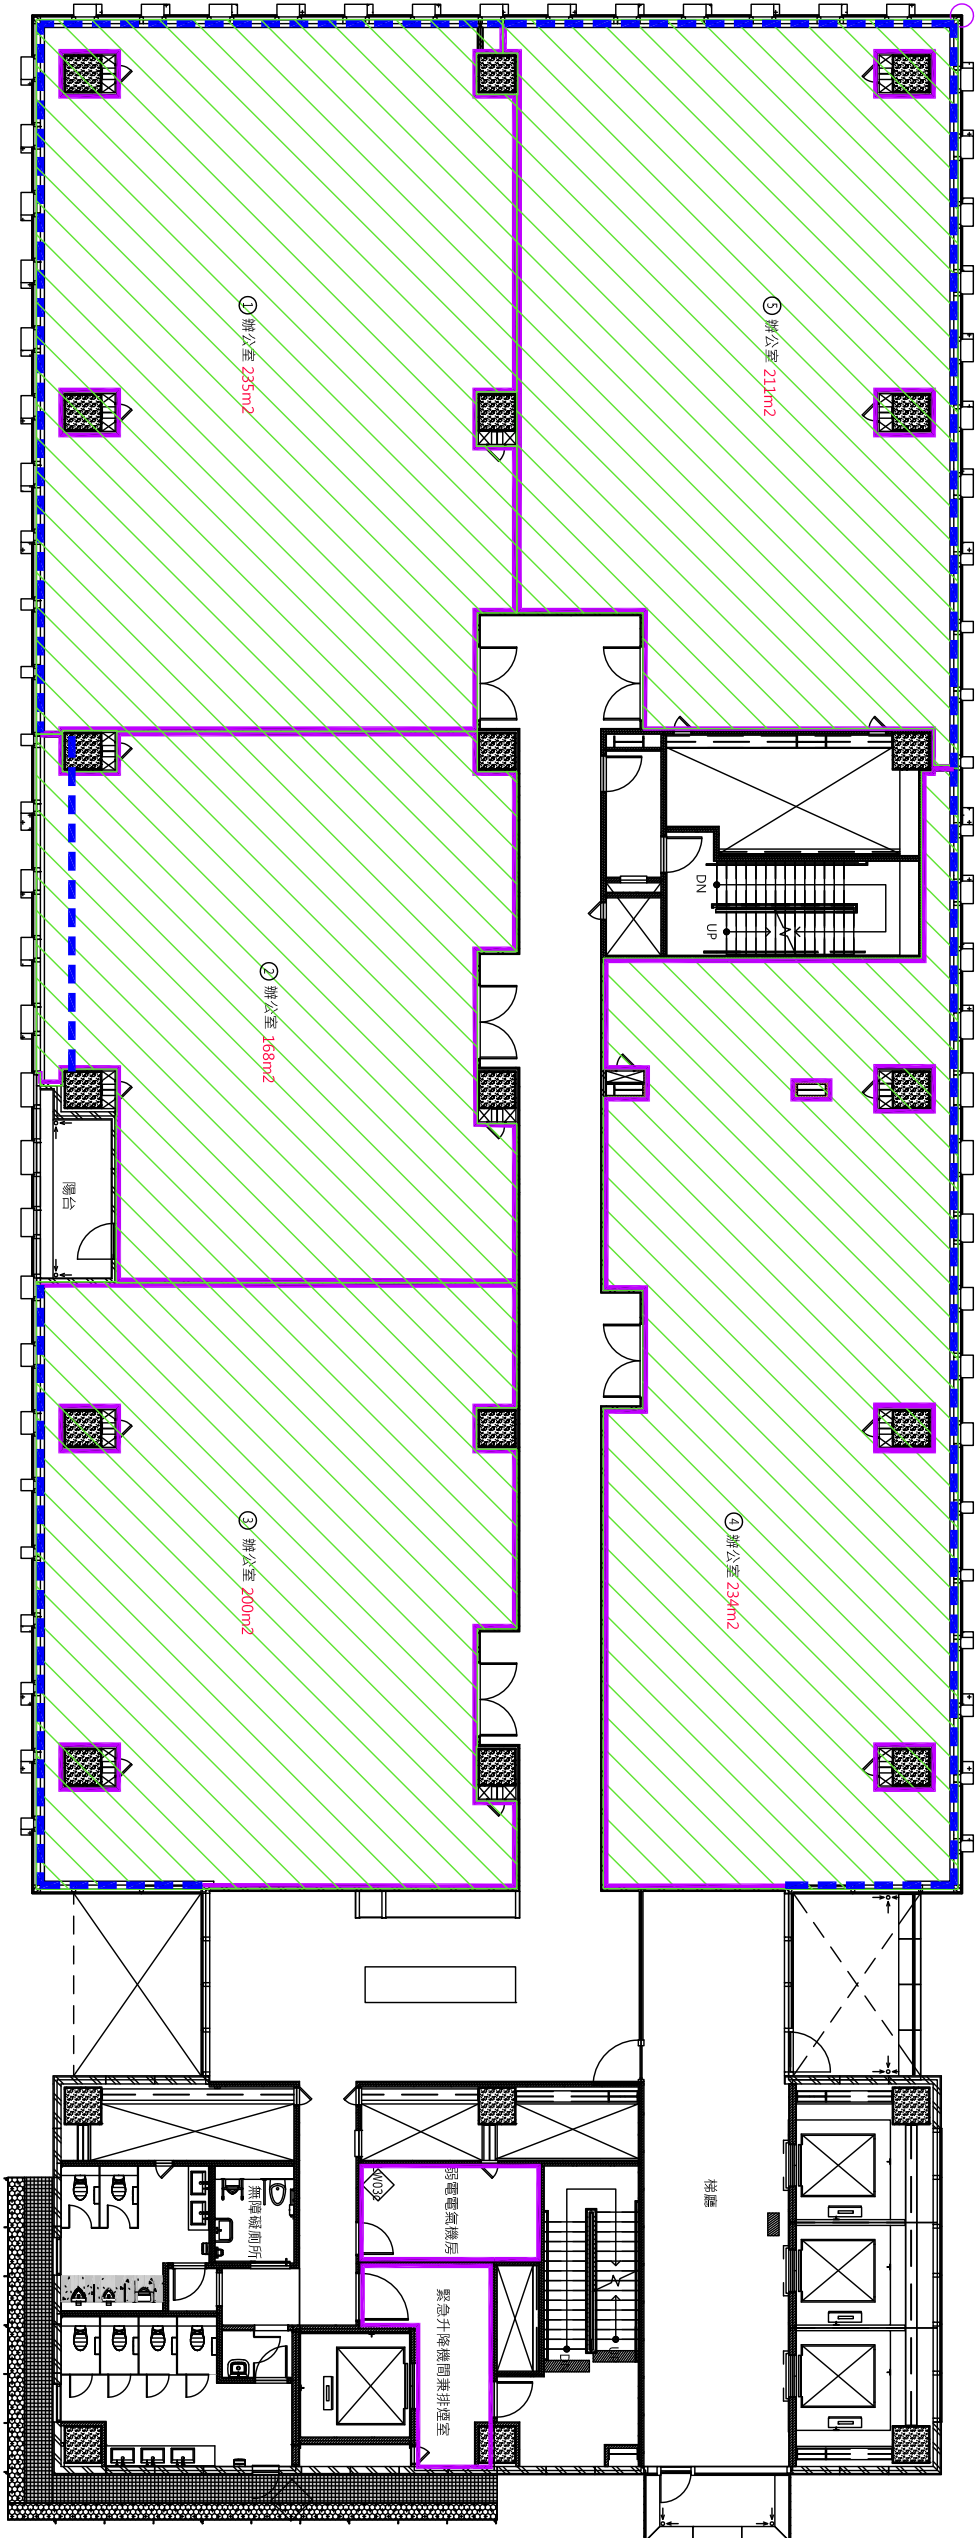

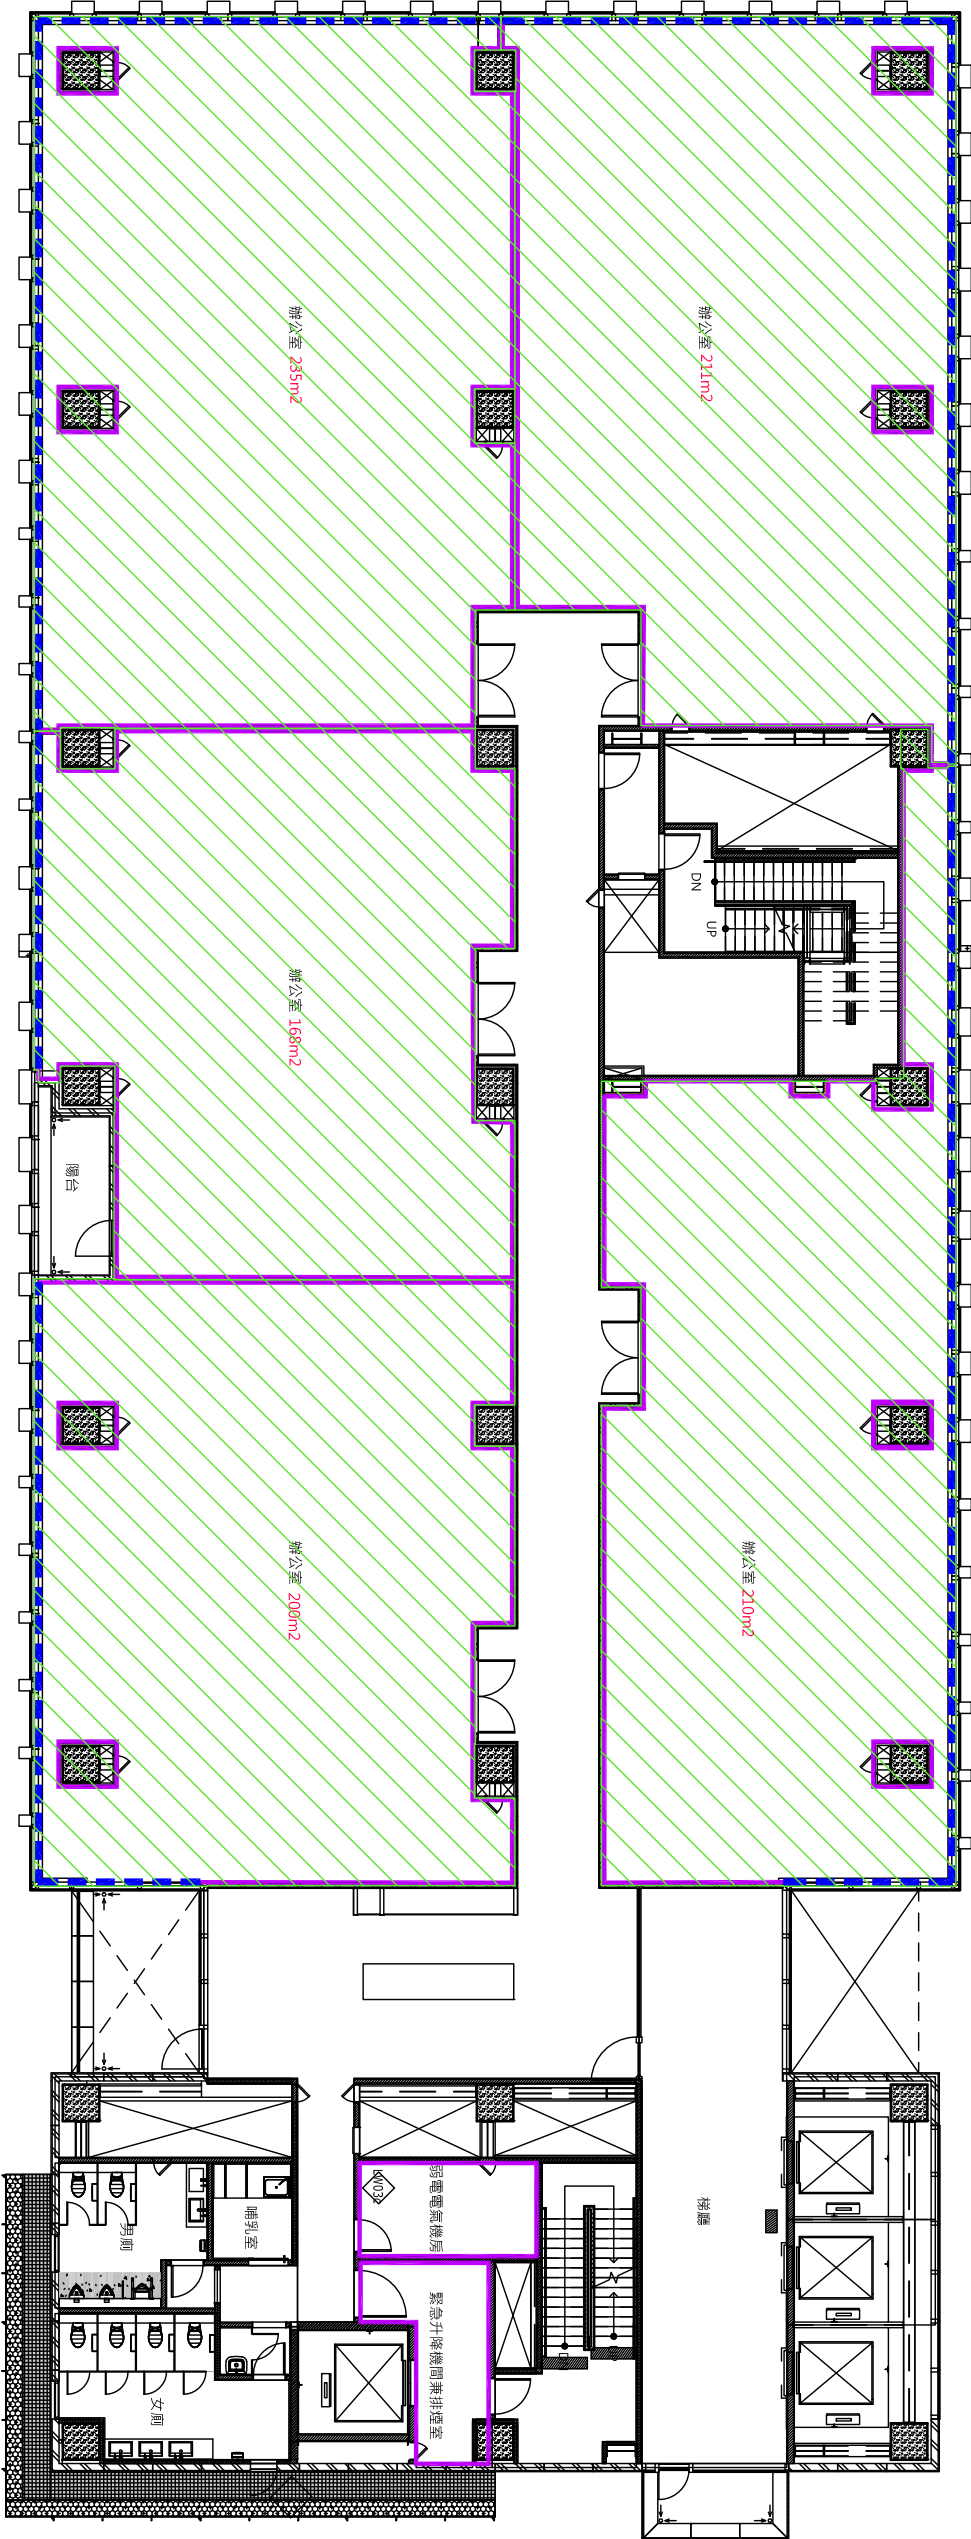

C棟9樓平面圖

- 自平水泥 1024m2 (310坪)
- 牆面粉刷 1310 m2(397坪)
- 帷幕收邊 138 M