


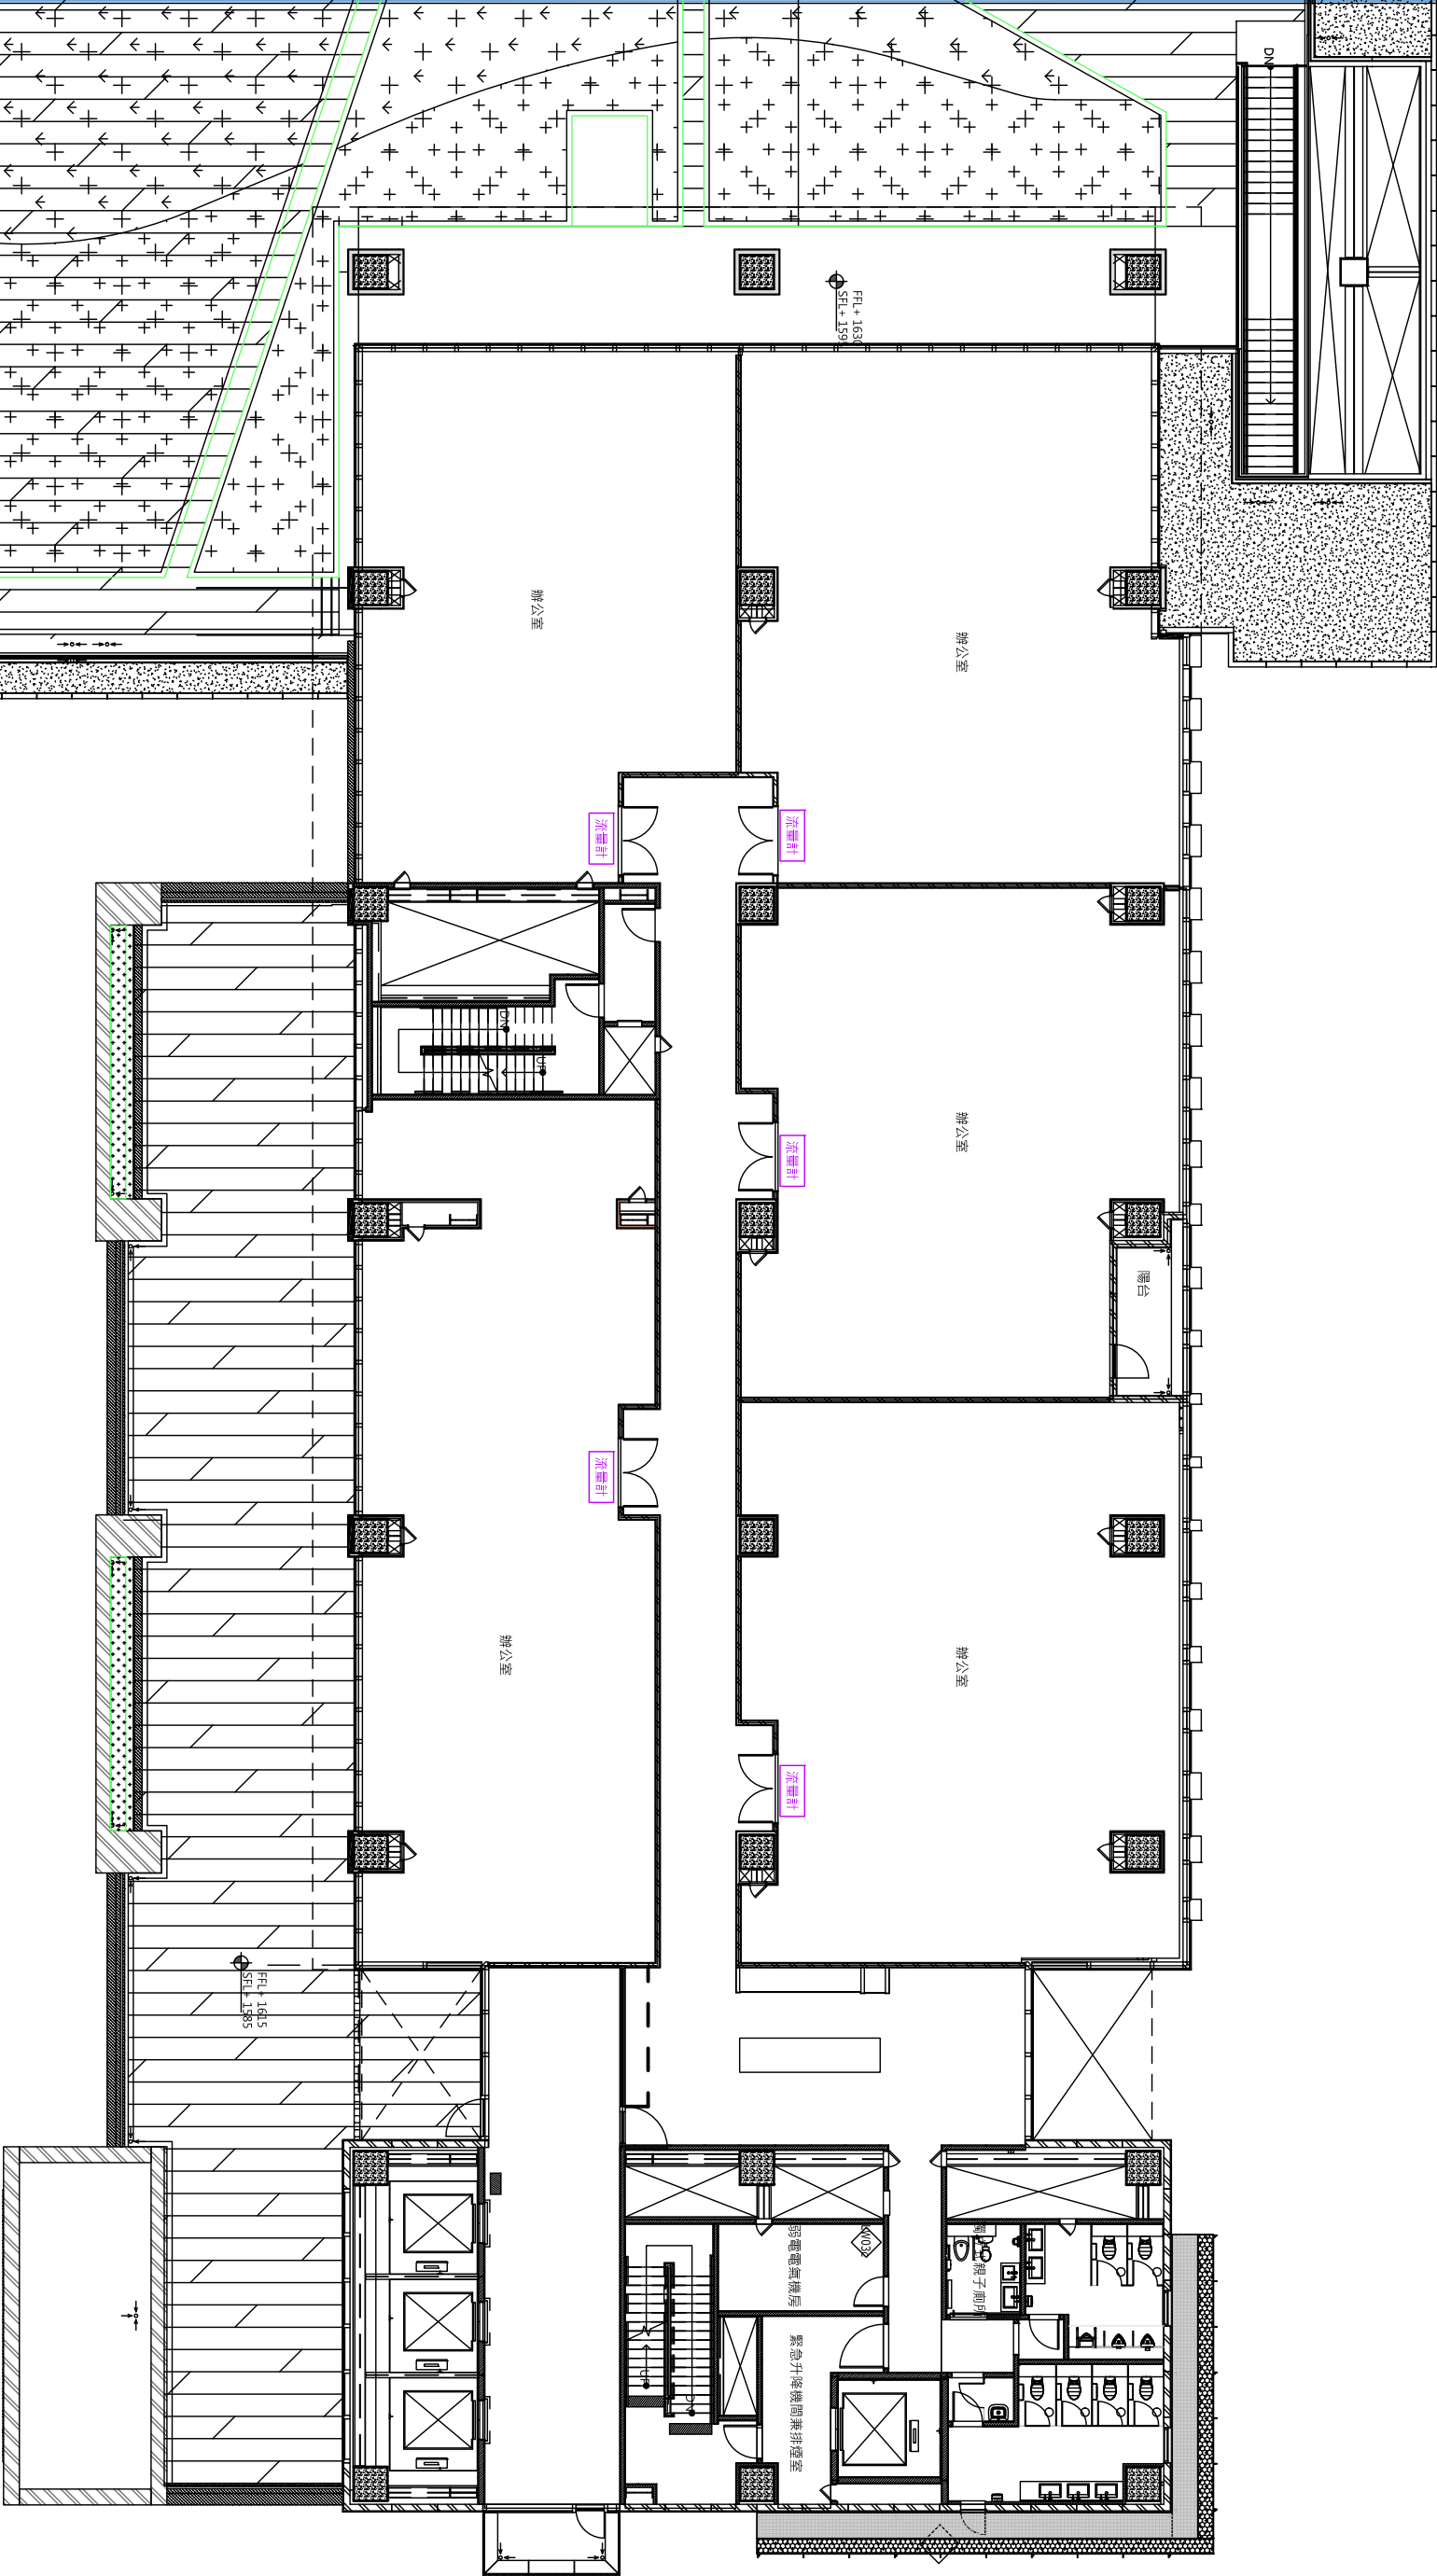

B棟4樓流量計位置圖

比例尺	
SCALE	
設計	
DESIGNED BY	
繪圖	
DRAWN BY	
核對	
CHECKED BY	
核准	
APPROVED BY	
業務號碼	
JOB NO.	
圖號	張數
DRAWING NO.	SHEET NO.
-	
/	